

FILE PATH: C:\Users\Geologix\Documents\Geologix\Projects\0400-0438\National Emergency Operations Centre and Rebuild of the Official Residence of the Head of State - 0400-0438\07 - Technical & Drawings\Drawings\0438 - G1 SPEC.dwg



GENERAL NOTES

- 1. DRAWING REPRODUCED FROM UNREFERENCED CONCEPT MASTERPLAN DESIGN REPORT, NATIONAL EMERGENCY OPERATIONS CENTRE (NEOC), OPTION 3B ii (2).
- 2. CONTOURS AT 0.1 m MINOR, 0.5 m MAJOR INTERVALS.
- 3. LEVELS PROVIDED AS ABOVE MEAN SEA LEVEL.
- 4. HORIZONTAL DATUM WGS84 UTM ZONE 4 SOUTH
- 5. TOPOGRAPHIC SURVEY DATA PROVIDED BY COOK ISLANDS INVESTMENT CORPORATION, DERIVED FROM WRL SURVEY CONTROL REPORT, 2013.
- 6. AERIAL PHOTOGRAPH NOT GEOREFERENCED.
- 7. FOR INDICATION ONLY, NOT FOR CONSTRUCTION.
- 8. FEATURES PRESENTED ARE INDICATIVE AND HAVE NOT BEEN VERIFIED.
- 9. DO NOT SCALE FROM THIS DRAWING.

EXISTING WASTEWATER TREATMENT SYSTEM


EXISTING BUILDING TO BE DEMOLISHED

FORMER BUILDING, DEMOLISHED AND CLEARED

EXISTING BUILDING TO REMAIN

PROPOSED BUILDING FOOTPRINT

PROPOSED WATER TANK

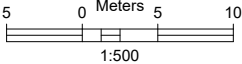

A	INFORMATION	03/01/2024
Revision	Issue	Date

geologix

consulting engineers

AUCKLAND | NORTHLAND

Project Name and Address  
NATIONAL EMERGENCY OPERATIONS CENTRE  
VAKATINI ROAD, COOK ISLANDS  
PT SECTION 10 L.1079 D.2799


Project C0438	Drawn By EC
Client COOK ISLANDS INVESTMENT CORPORATION	

Sheet Title  
CONCEPT DEVELOPMENT PLAN

Sheet  
100



FILE PATH: C:\Users\Geologix\Documents\Geologix Files\Synology Drive\Projects\0400-0438\National Emergency Operations Centre and Rebuild of the Official Residence of the Head of State - 04038\07 - Technical & Drawings\Drawings\0438 - G1 SPEC.dwg

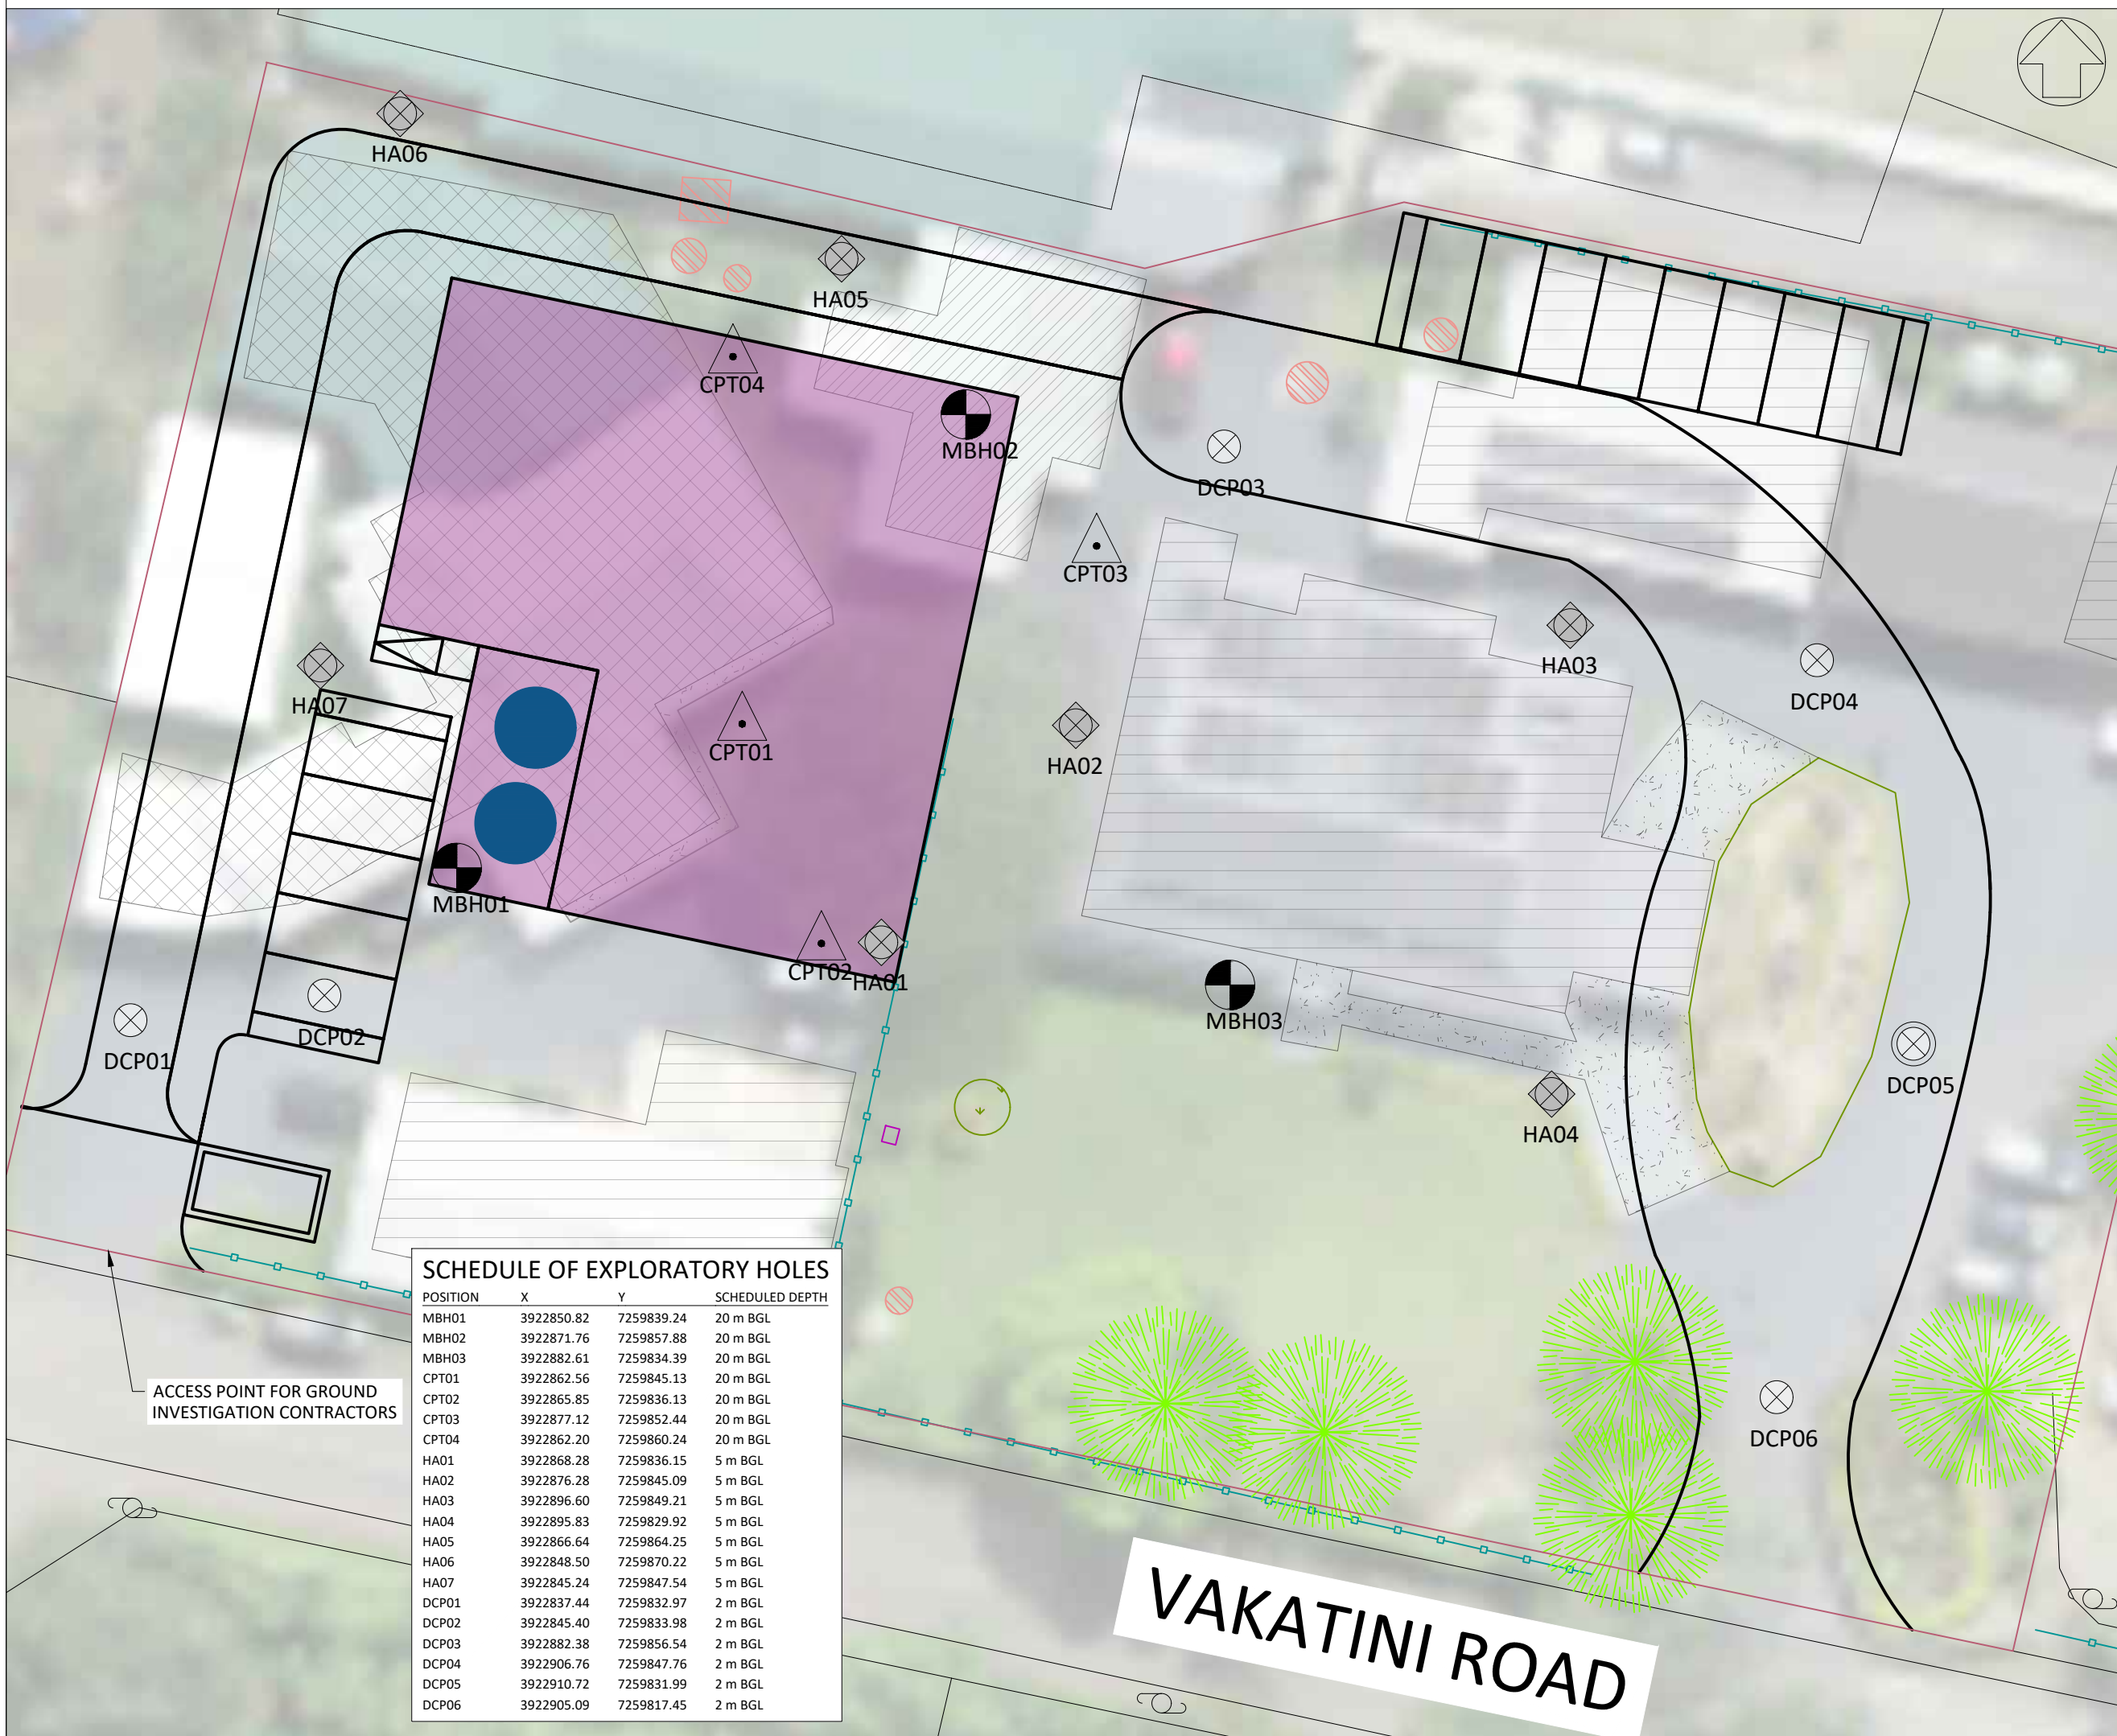

### GENERAL NOTES

- DRAWING REPRODUCED FROM UNREFERENCED CONCEPT MASTERPLAN DESIGN REPORT, NATIONAL EMERGENCY OPERATIONS CENTRE (NEOC), OPTION 3B ii (2).
- CONTOURS AT 0.1 m MINOR, 0.5 m MAJOR INTERVALS.
- LEVELS PROVIDED AS ABOVE MEAN SEA LEVEL.
- HORIZONTAL DATUM WGS84 UTM ZONE 4 SOUTH
- TOPOGRAPHIC SURVEY DATA PROVIDED BY COOK ISLANDS INVESTMENT CORPORATION, DERIVED FROM WRL SURVEY CONTROL REPORT, 2013.
- AERIAL PHOTOGRAPH NOT GEOREFERENCED.
- FOR INDICATION ONLY, NOT FOR CONSTRUCTION.
- FEATURES PRESENTED ARE INDICATIVE AND HAVE NOT BEEN VERIFIED.
- DO NOT SCALE FROM THIS DRAWING.

EXISTING WASTEWATER TREATMENT SYSTEM

EXISTING BUILDING TO BE DEMOLISHED

FORMER BUILDING, DEMOLISHED AND CLEARED

EXISTING BUILDING TO REMAIN

PROPOSED BUILDING FOOTPRINT

PROPOSED WATER TANK

PROPOSED MACHINE CORED BOREHOLE, 2024  
3 No.

PROPOSED CONE PENETRATION TEST, 2024  
4 No.

PROPOSED HAND AUGER & DYNAMIC CONE PENETROMETER, 2024. 7 No.

PROPOSED DYNAMIC CONE PENETROMETER, 2024. 6 No.

2.5 0 Meters 2.5 5  
1:250

A	INFORMATION	03/01/2024
Revision	Issue	Date

**geologix**  
consulting engineers

AUCKLAND | NORTHLAND

Project Name and Address

NATIONAL EMERGENCY OPERATIONS CENTRE  
VAKATINI ROAD, COOK ISLANDS  
PT SECTION 10 L.1079 D.2799

Project  
**C0438**

Drawn By  
**EC**

Client

COOK ISLANDS INVESTMENT CORPORATION

Sheet Title

GEOTECHNICAL SITE PLAN

Sheet

**101**

#### SCHEDULE OF EXPLORATORY HOLES

POSITION	X	Y	SCHEDULED DEPTH
MBH01	3922850.82	7259839.24	20 m BGL
MBH02	3922871.76	7259857.88	20 m BGL
MBH03	3922882.61	7259834.39	20 m BGL
CPT01	3922862.56	7259845.13	20 m BGL
CPT02	3922865.85	7259836.13	20 m BGL
CPT03	3922877.12	7259852.44	20 m BGL
CPT04	3922862.20	7259860.24	20 m BGL
HA01	3922868.28	7259836.15	5 m BGL
HA02	3922876.28	7259845.09	5 m BGL
HA03	3922896.60	7259849.21	5 m BGL
HA04	3922895.83	7259829.92	5 m BGL
HA05	3922866.64	7259864.25	5 m BGL
HA06	3922848.50	7259870.22	5 m BGL
HA07	3922845.24	7259847.54	5 m BGL
DCP01	3922837.44	7259832.97	2 m BGL
DCP02	3922845.40	7259833.98	2 m BGL
DCP03	3922882.38	7259856.54	2 m BGL
DCP04	3922906.76	7259847.76	2 m BGL
DCP05	3922910.72	7259831.99	2 m BGL
DCP06	3922905.09	7259817.45	2 m BGL

ACCESS POINT FOR GROUND INVESTIGATION CONTRACTORS

VAKATINI ROAD